

SCHÉMA PŮDORYSU 2.NP – 1:200



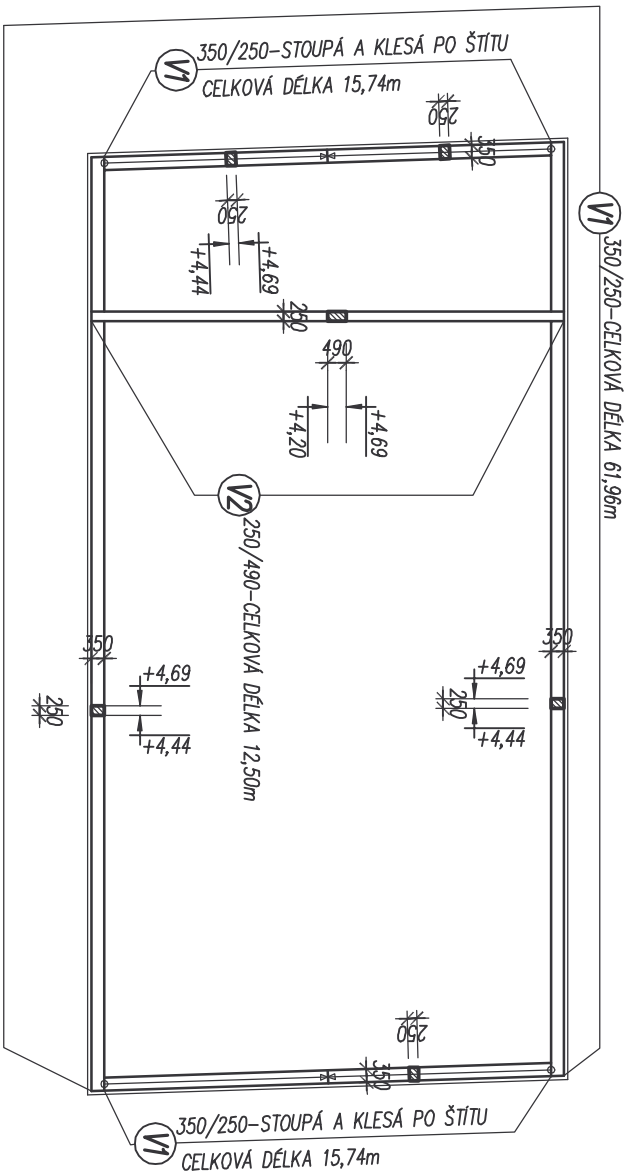


SCHÉMA PŮDORYSU 1.NP – 1:200

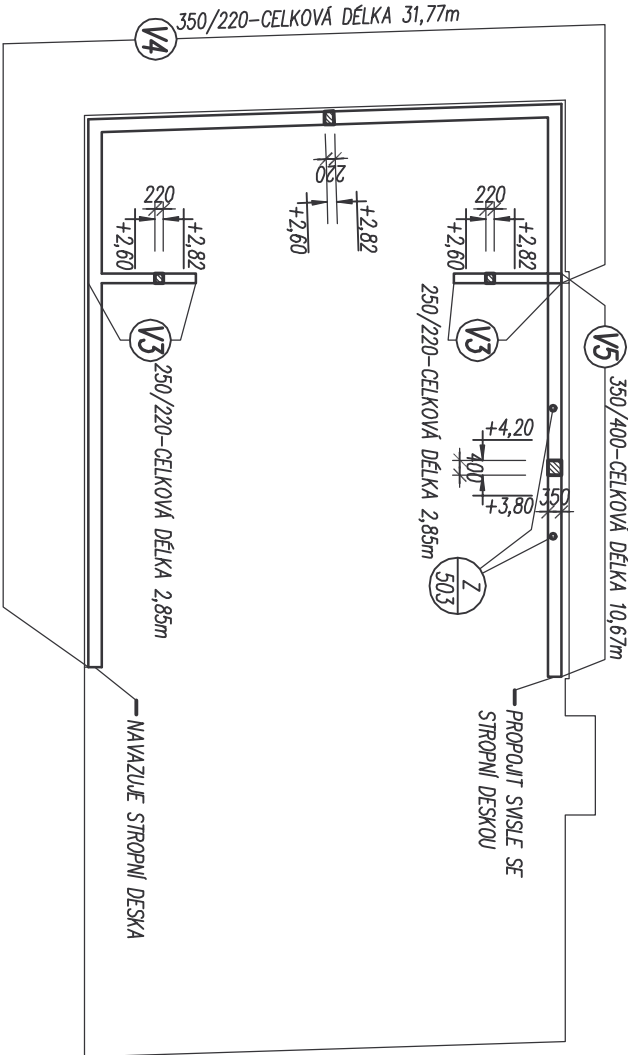

VĚNEC V4 – 1:25

250/220–CELKOVÁ DÉLKA 5,70m

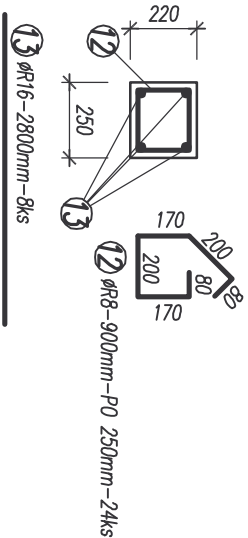


POZNÁMKA :

OCELOVÝ SLoup Z/503 – VIZ STAVEBNÍ ŘEŠENÍ


VĚNEC V1 – 1:25

350/250–CELKOVÁ DÉLKA 93,44m

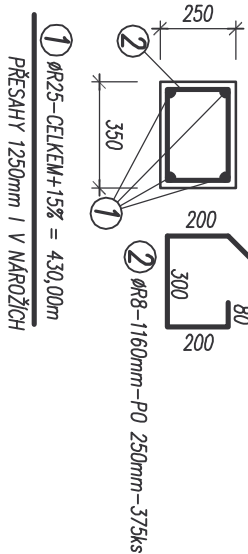


VĚNEC/NOSNÍK V2 – 1:25

250/490–CELKOVÁ DÉLKA 12,50m

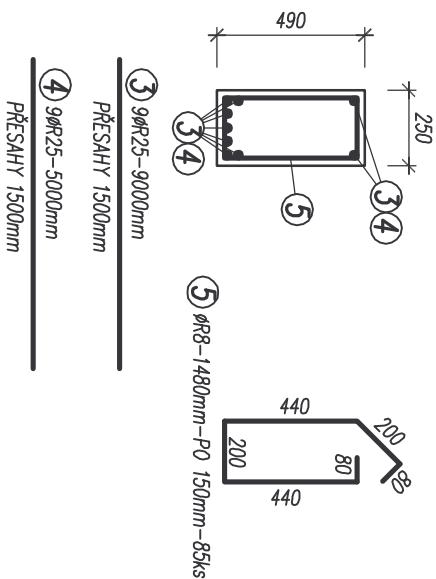

VĚNEC/NOSNÍK V5 – 1:25

250/490–CELKOVÁ DÉLKA 10,67m

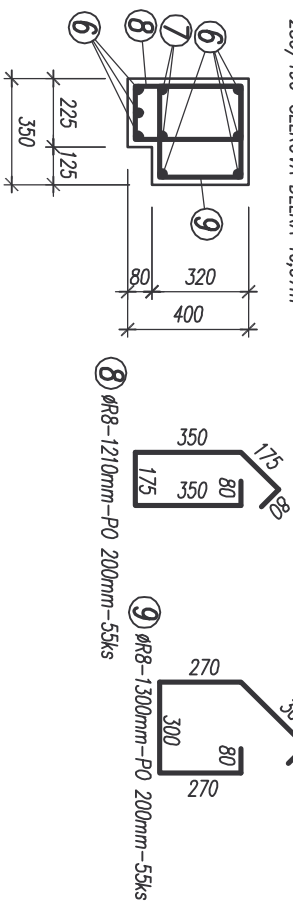

VÝPIS VÝZTUŽE :

OZN.	PROFIL	DĚLKA		POČET		R8	R16	R20	R25
		m	ks						
1	R25	430,00							430,00
2	R8	1,16	375						81,00
3	R25	9,00	9						45,00
4	R25	5,00	9						
5	R8	1,48	85						
6	R20	10,60	7					74,20	
7	R16	10,60	2				21,20		
8	R8	1,21	55						
9	R8	1,30	55						
10	R16	139,80					139,80		
11	R8	1,10	130						
12	R8	0,90	24						
13	R16	2,80	8				22,40		
DĚLKA (PLOCHA)		m (m2)							
VÁHA / m (m2)		kg							
VÁHA CELKEM		kg							
		341,07		289,41		76,67		2142,27	

BETON : C25/30–XC1

VÝZTUŽ : B500B

KRYTÍ VÝZTUŽE : min.20mm

NEO ARCH, sro OLEŠNÁ 8, BLANSKO	KULTURNÍ DŮM – OLŠANY ŽELEZOBETONOVÉ KONSTRUKCE	ZAK. ČÍSLO 006–2018–01–03	DATUM 25/01/2018
VYPRACOVAL ING. ZMRZLÝ	VĚNCE	MĚŘÍTKO 1:200, 1:25	Č. VÝKR. 015