



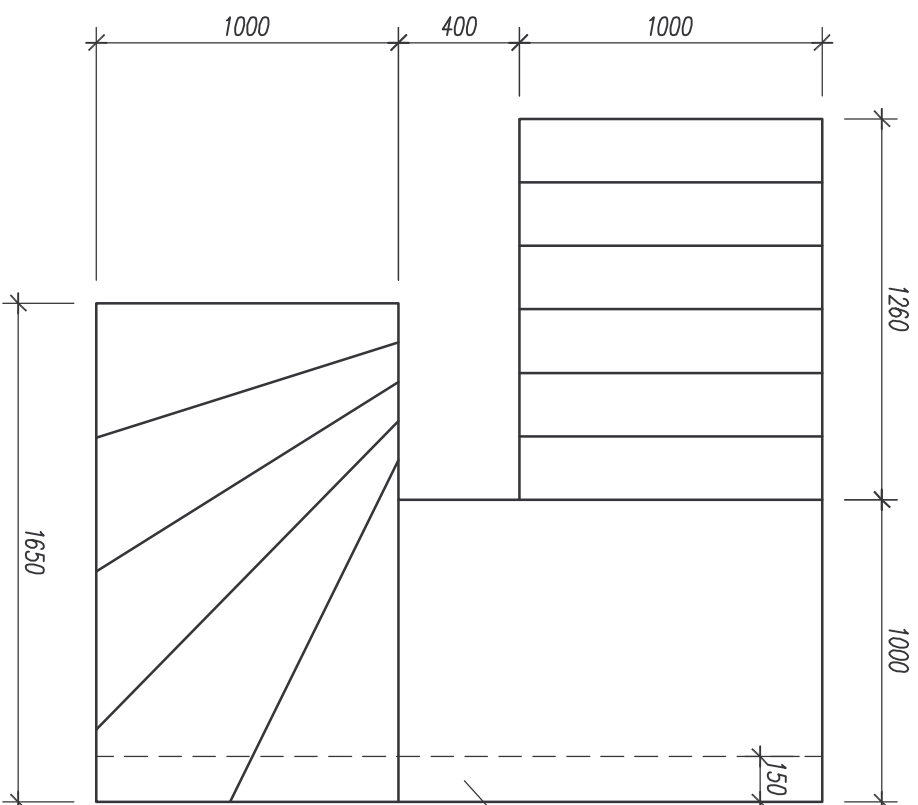


PODEZDĚNÍ TL. 150mm
CP-P20, M10

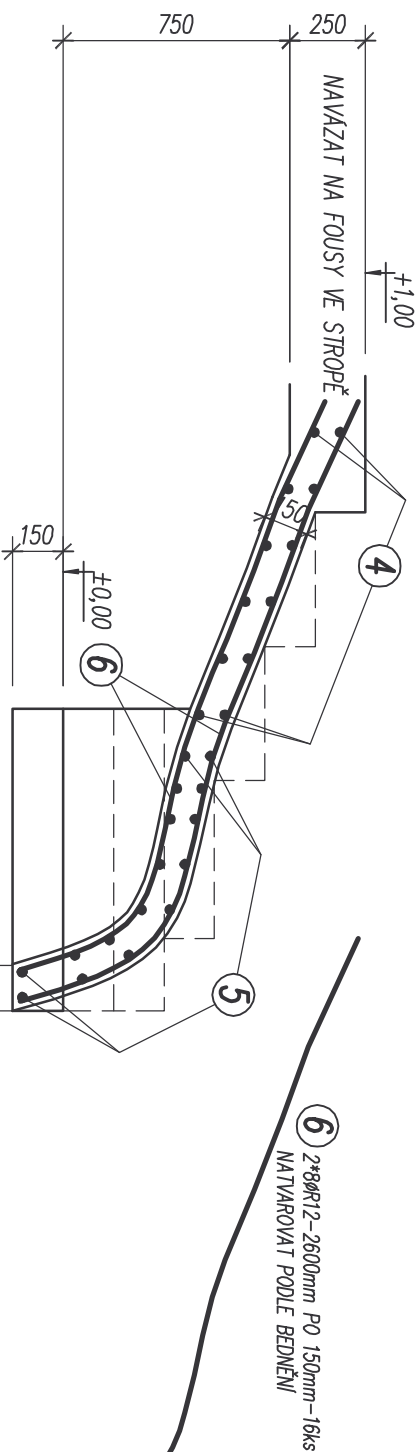

④ ØR8-1150mm PO 200mm-30ks



— PODEZDĚNÍ TL. 150mm
CP-P20, M10

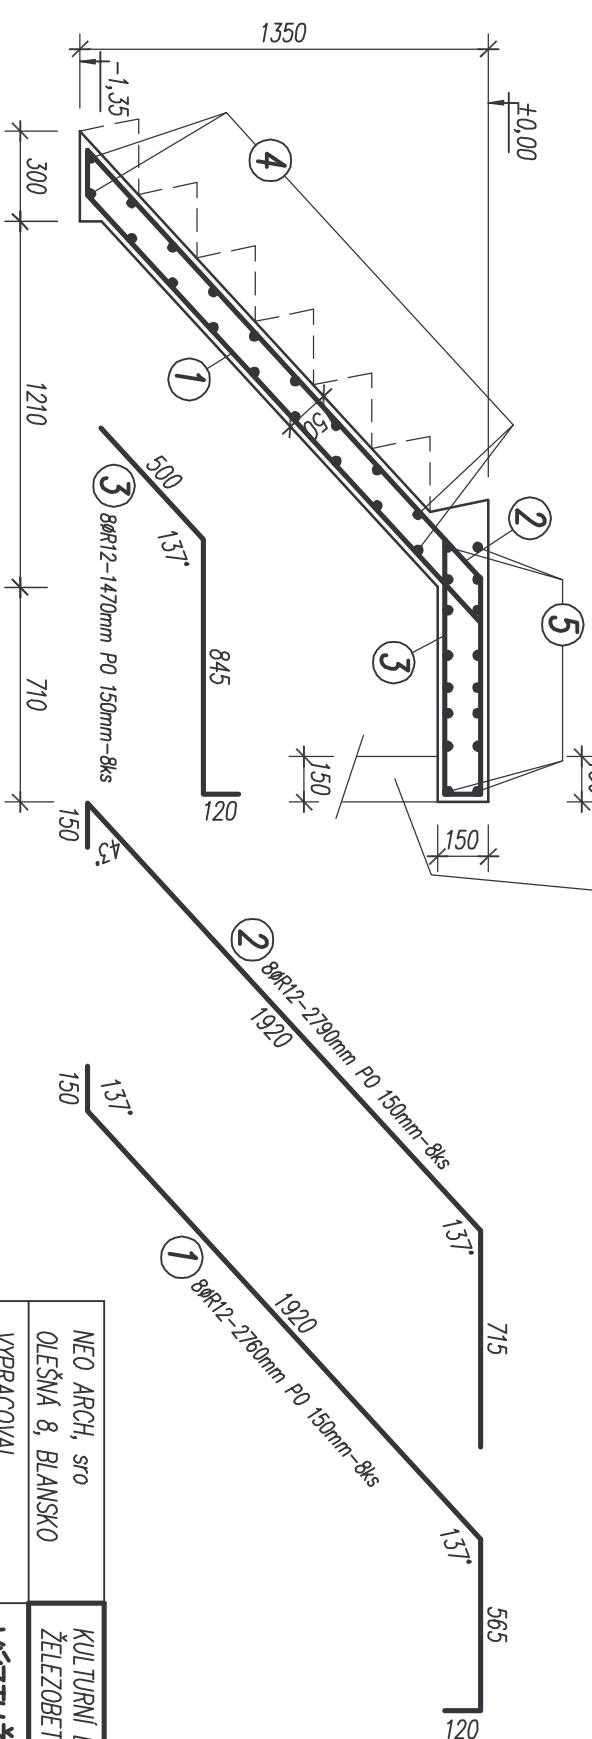

BETON : C30/37-**XC1**
VÝZTUŽ : B500B
KRYTÍ VÝZTUŽE : 20mm

OZN.	PROFIL	DELKA	POČET		
		m	ks	ØR8	R12
1	R12	2,76	8		22,08
2	R12	2,79	8		22,32
3	R12	1,47	8		11,76
4	R8	1,15	30	34,50	
5	R12	2,90	16		46,40
6	R12	2,60	16		41,60
DELKA (PLOCHA)		m (m2)		34,50	144,16
VAHA / m (m2)				0,395	0,888
VAHA CELKEM		kg		13,63	128,02

WYPIS WYZTUZE :

NEO ARCH, sro OLEŠNÁ 8, BLANSKO	KULTURNÍ DŮM – OLŠANY ŽELEZOBETONOVÉ KONSTRUKCE	ZAK. ČÍSLO 006–2018–01–03	DATUM 25./01/2018
VYPRACOVAL ING. ZMRZLÝ	VÝSTUŽ SCHODIŠTĚ Z 1.PP DO 1.NP – II	MĚŘÍTKO 1:25	Č. VÝKR. 017